


GA.Dhaandhoo Masjidhul Abrari

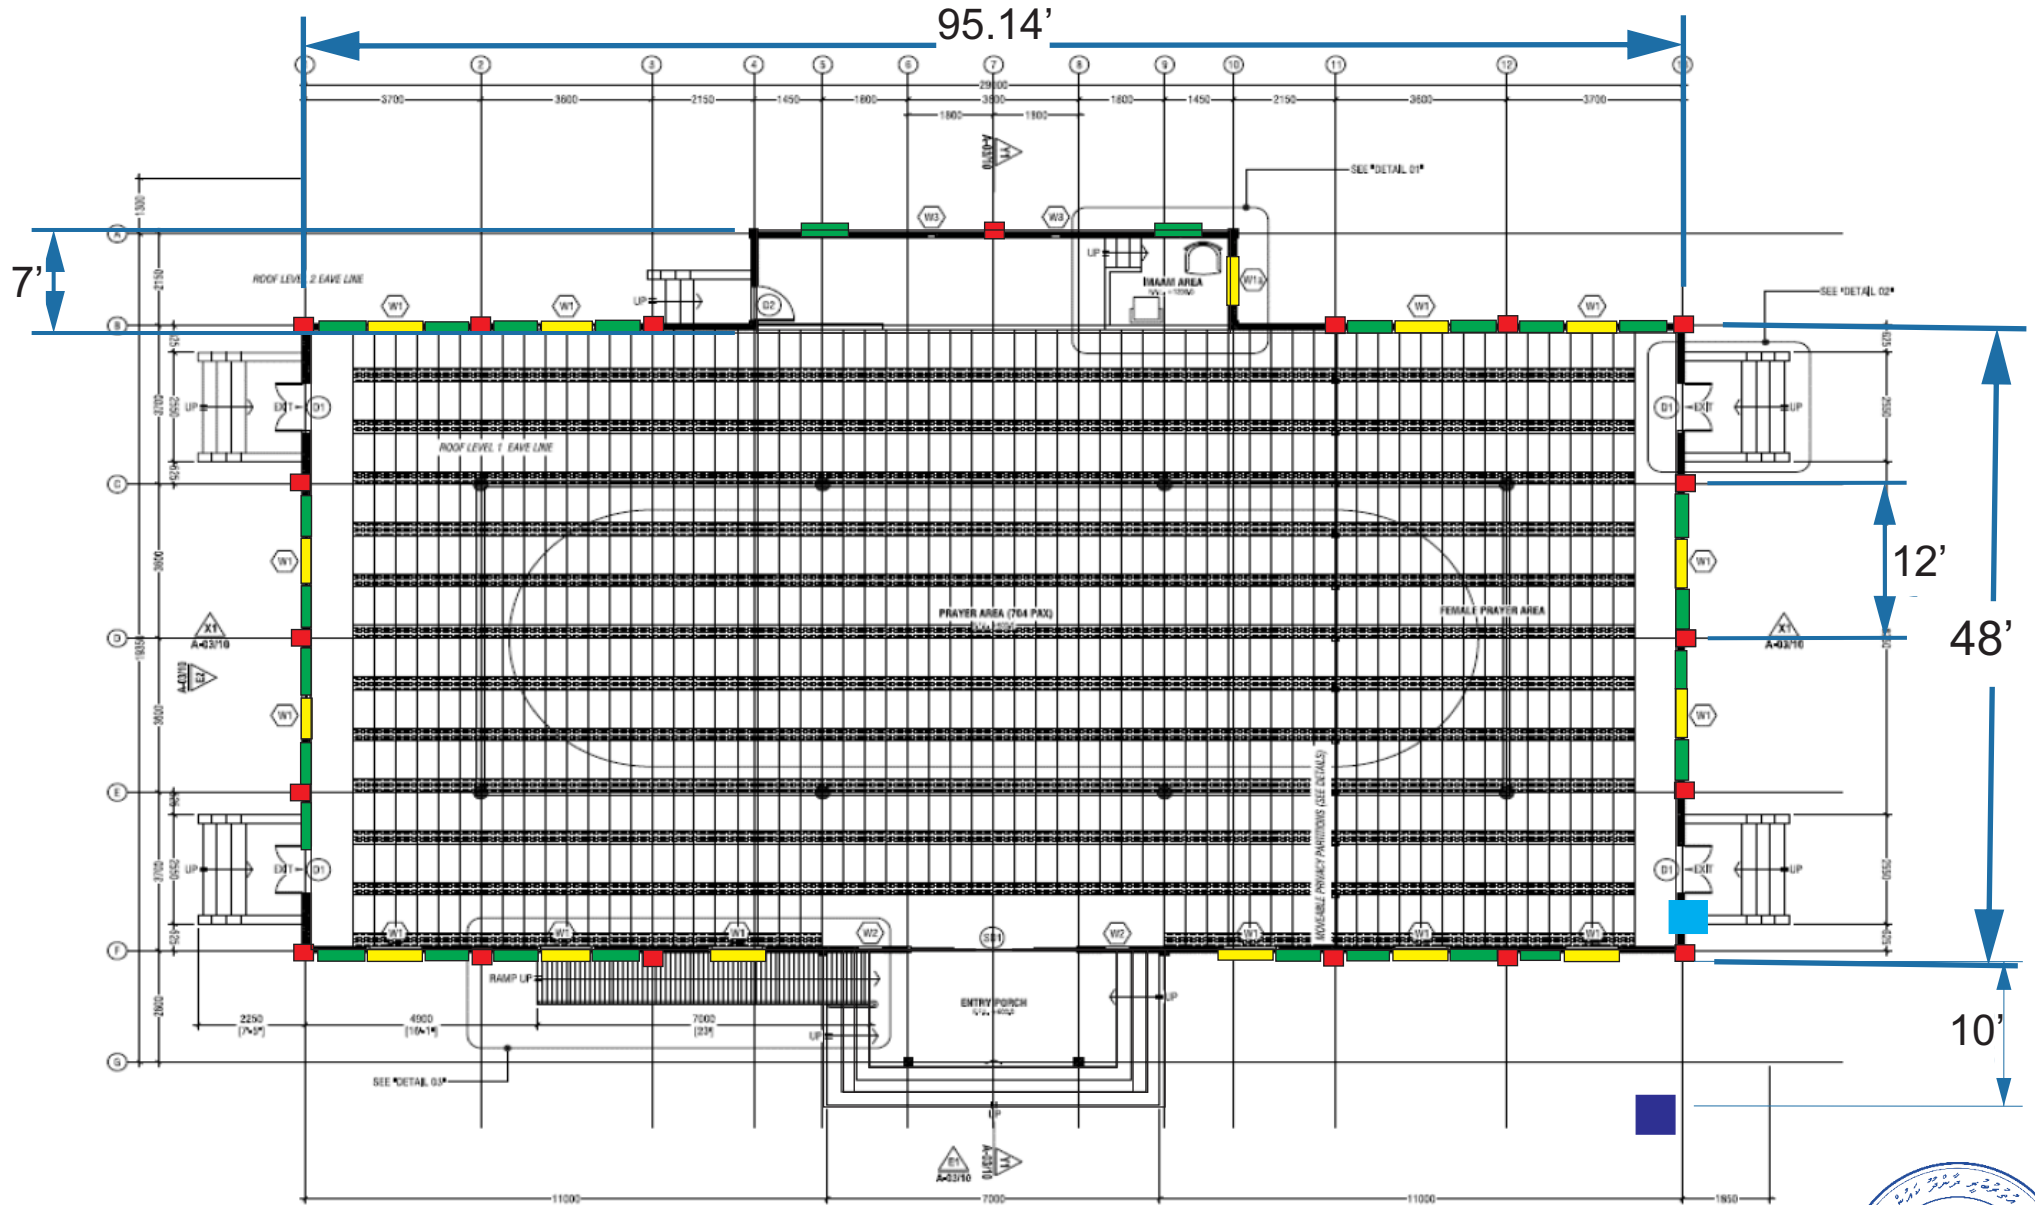

KEY:


- Concrete column
- Windows (4' wide)
- AC UNIT POINT (3.5')
- 3 Phase Meter
- Earth ROD Junction

FLOOR PLAN




GA.Dhaandhoo Masjidhul Abrari

(Windows Dimensions)

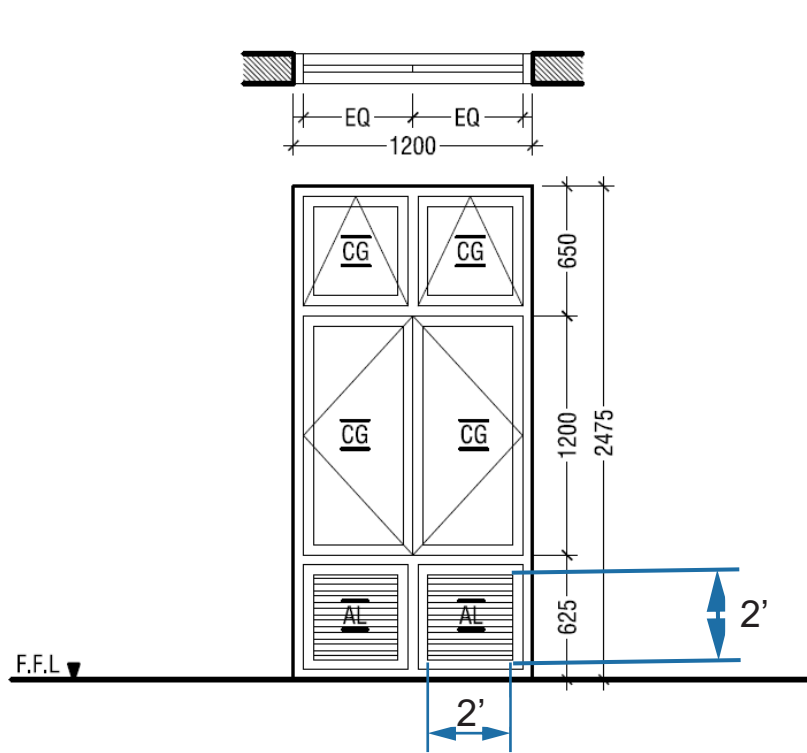

W1	ALUMINUM CASEMENT & AWNING W/ ALUMINUM LOUVERS
REMARKS	TIMBER-TEXTURED POWDER COATED (60 MICRONS) ALUMINUM -FRAMED 6MM THK. CLEAR GLASS WINDOW PANEL
LOCATION	PRAYER AREA
QUANTITY	14 NOS
OPEN AREA	2.45

X 28

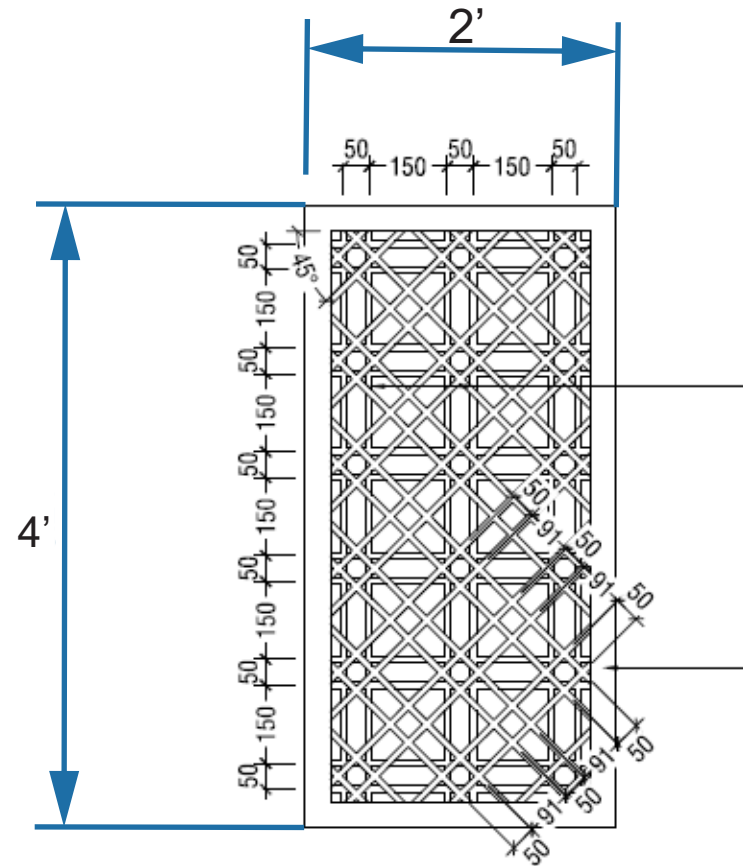

WINDOW W2 DETAIL
SCALE 1:20

X 2